




pos
A
Schirmbrett

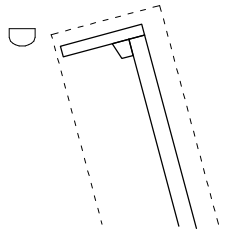



Traufbrett

D
kom.
300x240+70VD
H28-3024-ET-EF
AB-

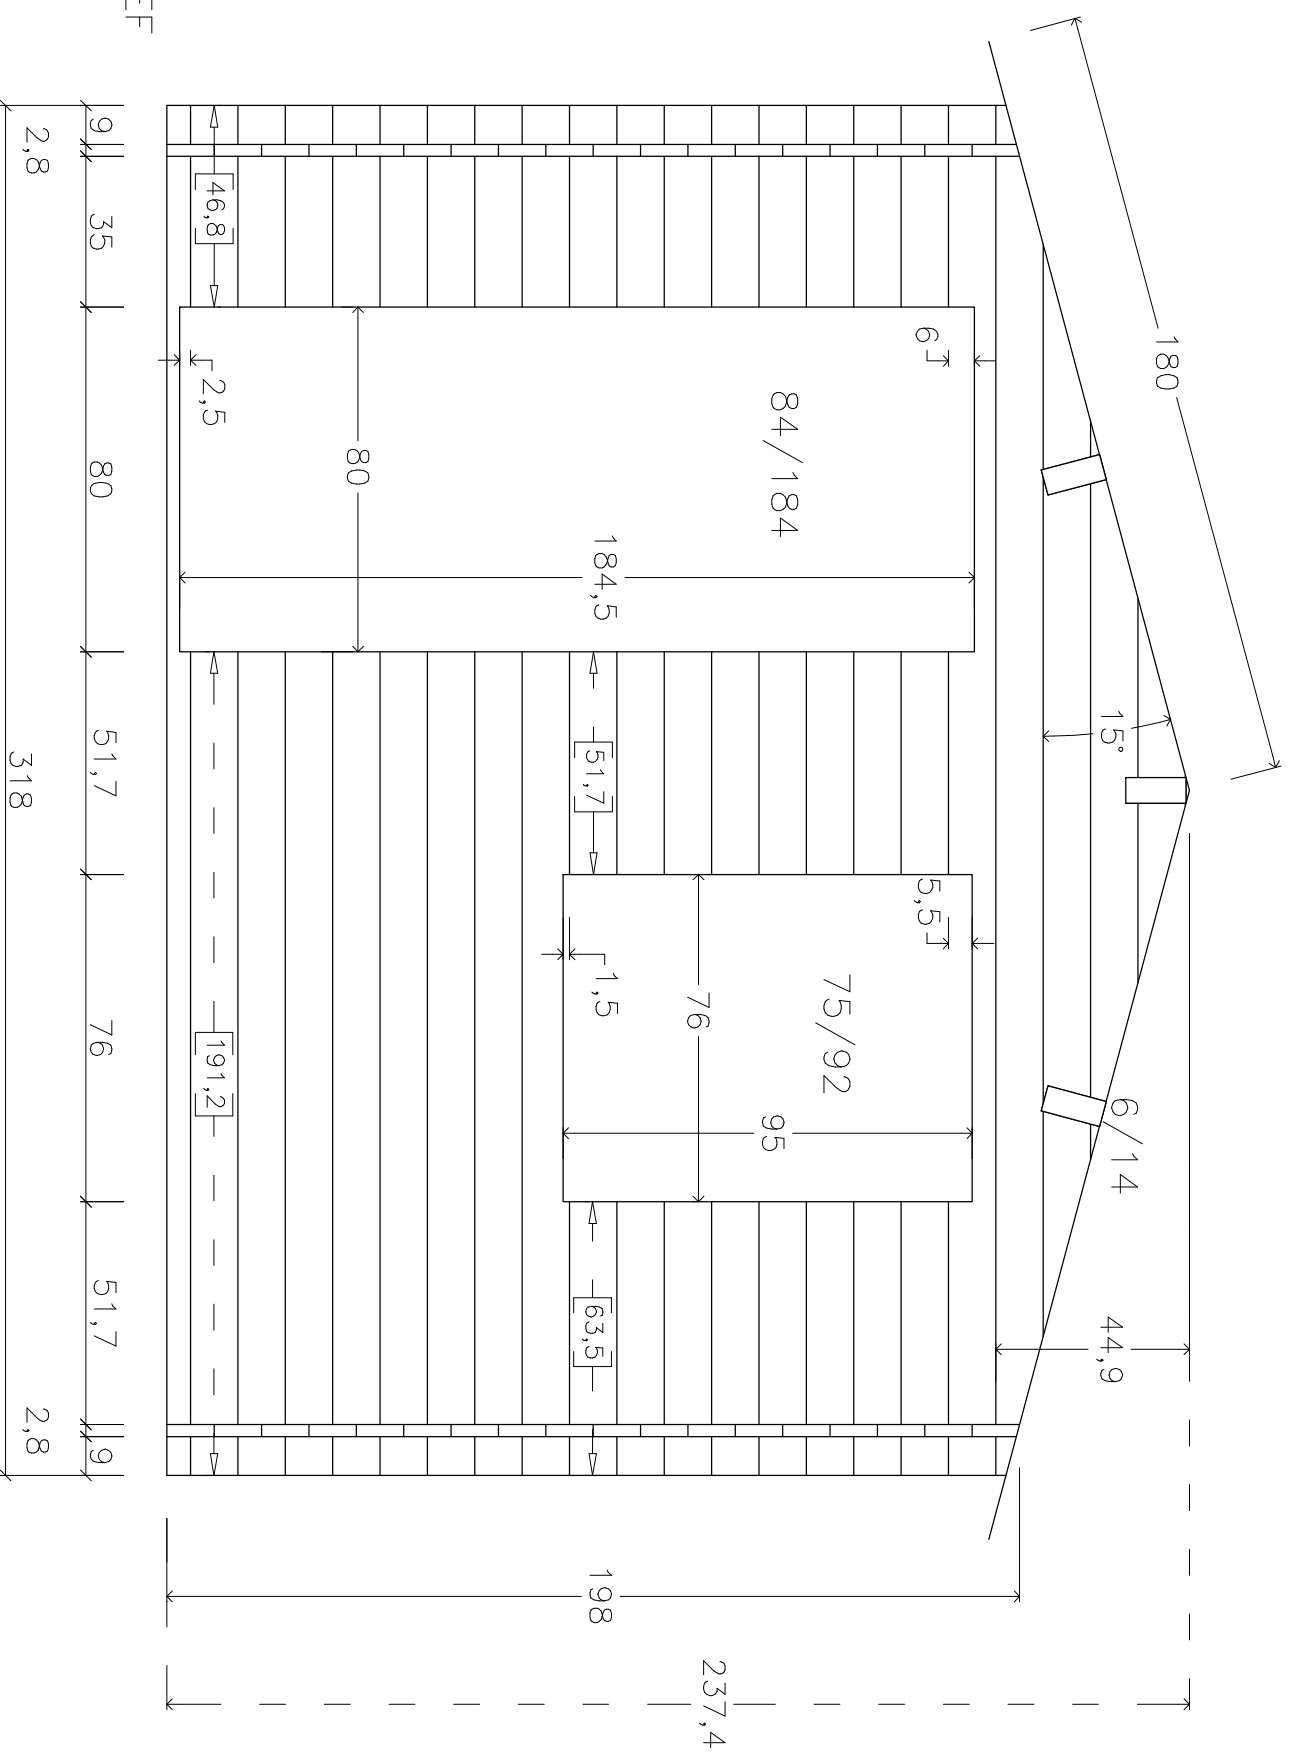

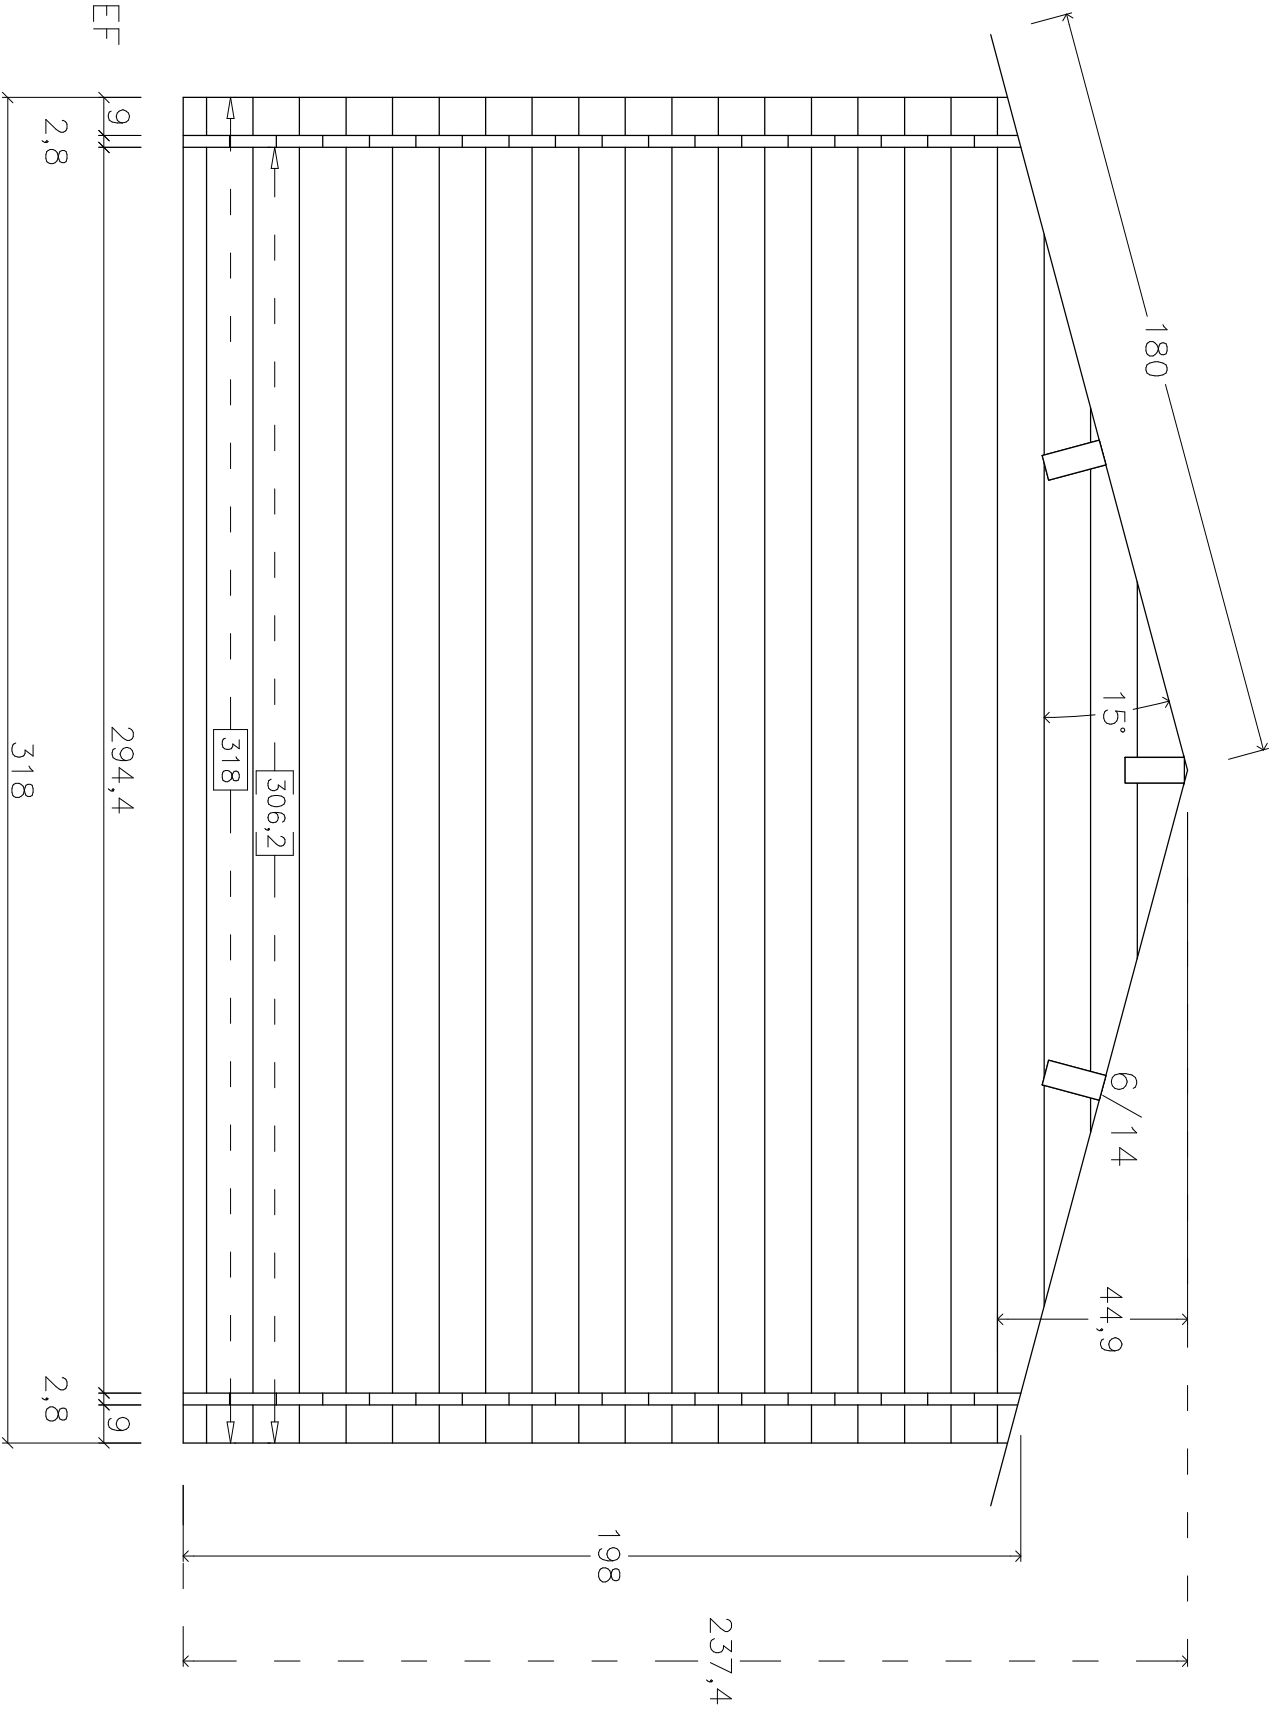

pos
 B
 D
 kom.
 300x240+70VD
 H28-3024-ET-EF
 AB-

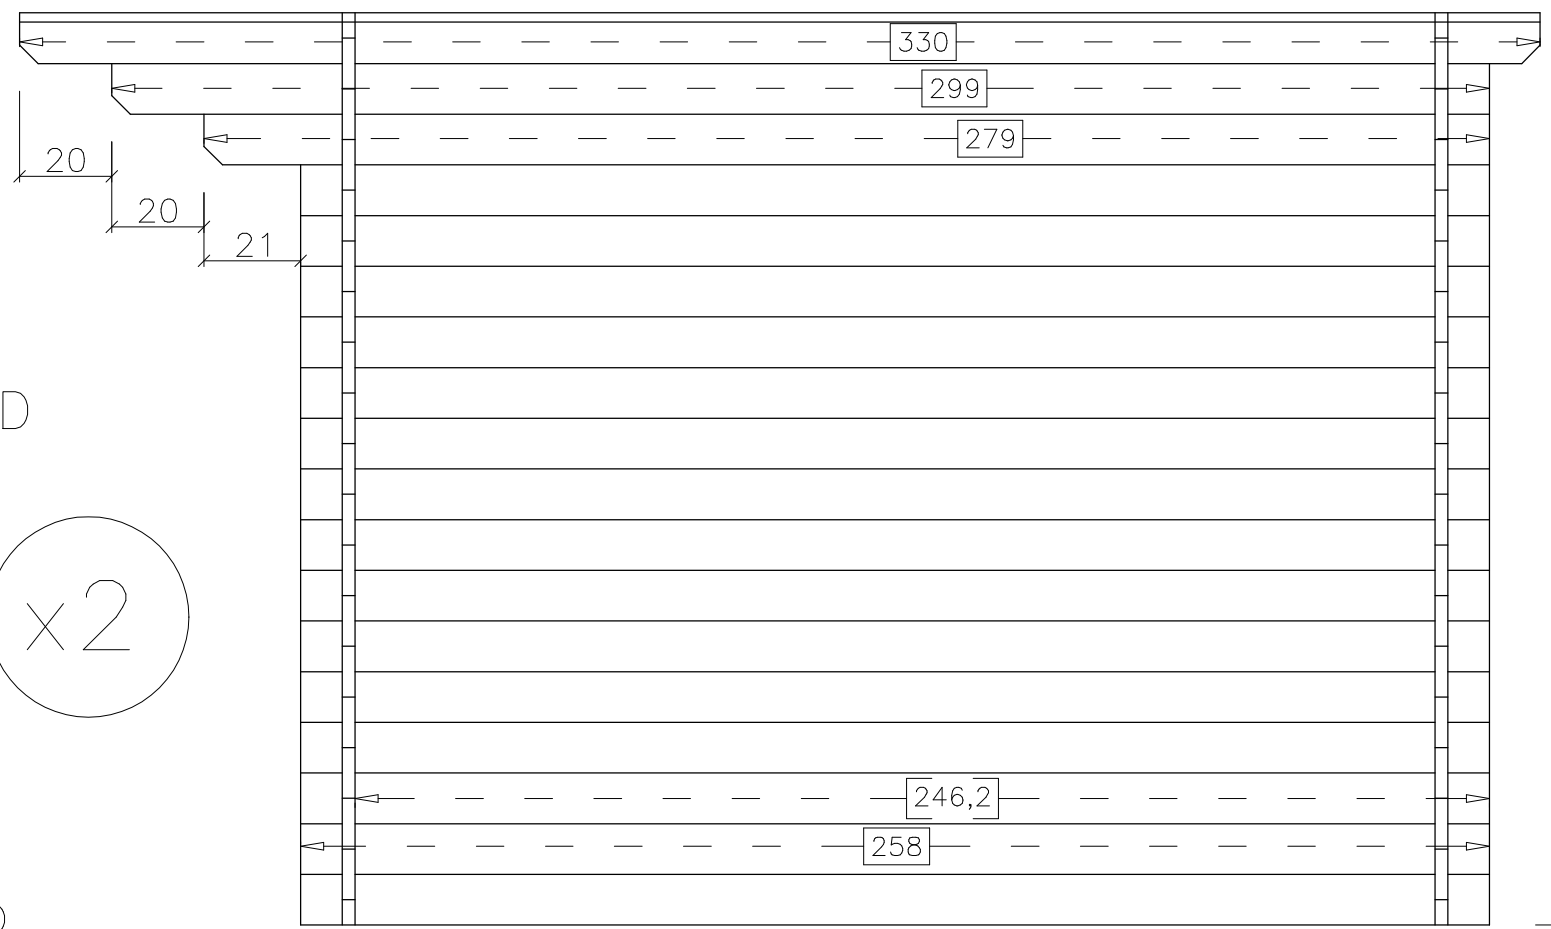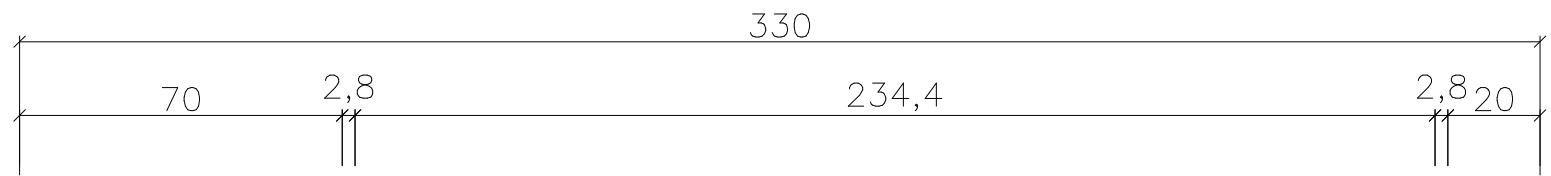

pos C, D


x2

D
kom.
300x240+70VD
H28-3024-ET-EF
AB-

18

198

1

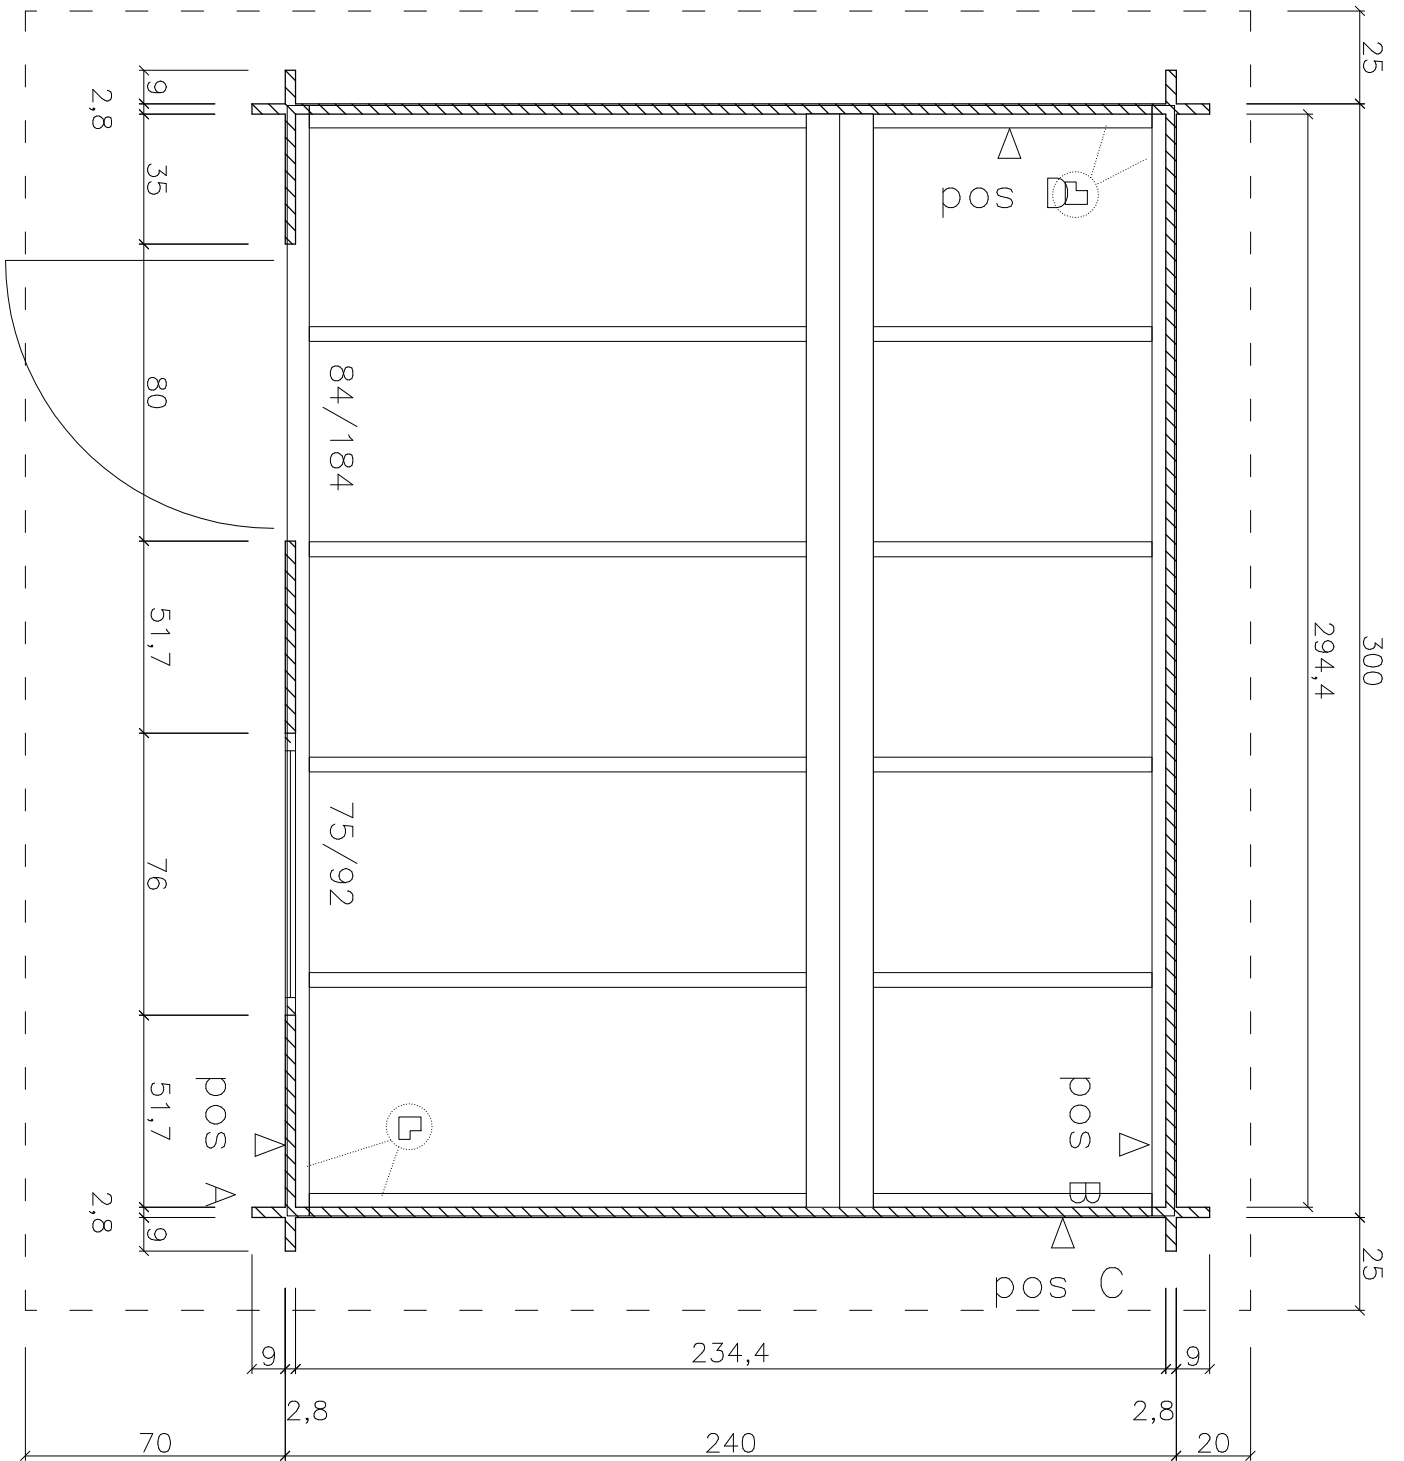

D
 kom.
 300x240+70VD
 H28-3024-ET-EF
 AB-