


ZULUNA:  
TOP SELLER  
300x240+40VD

Umbauter Raum: 15,4 m<sup>3</sup>


Wandfläche: 23 m<sup>2</sup>

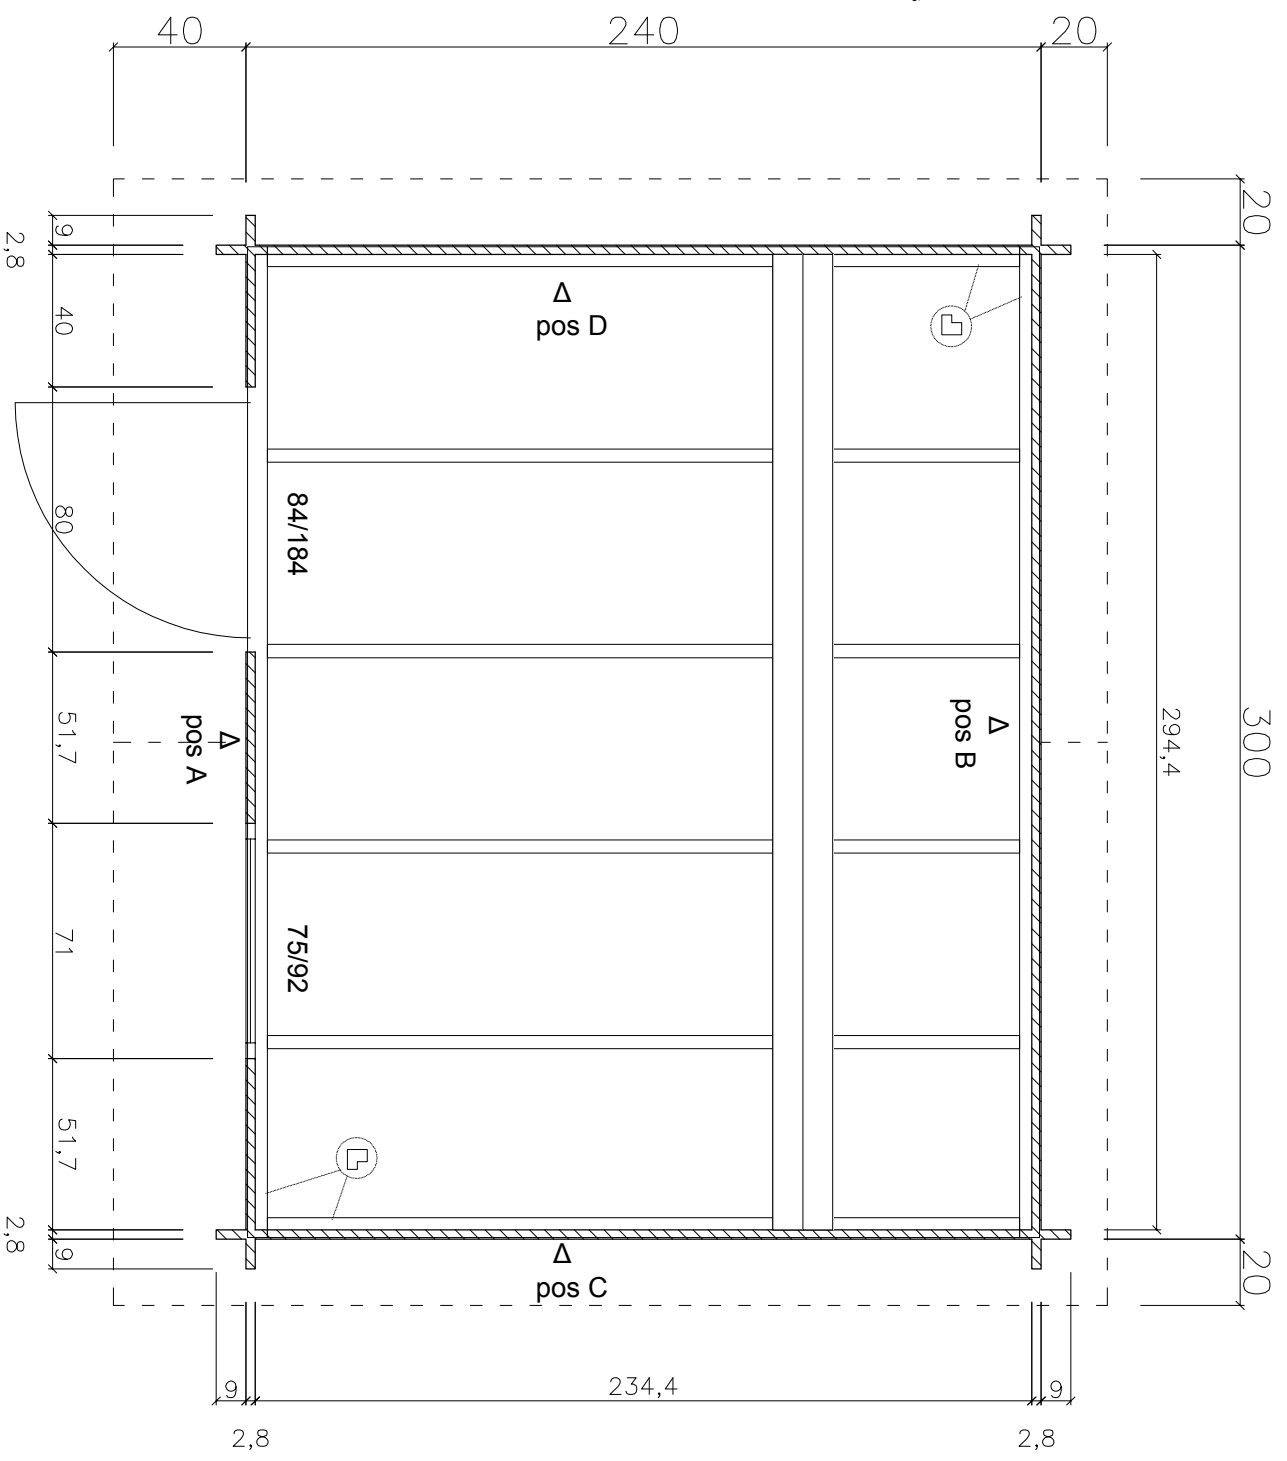



# ZULUNA: TOP SELLER 300x240+40VD

pos A

Schirmbrett

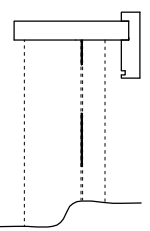


Traufbrett

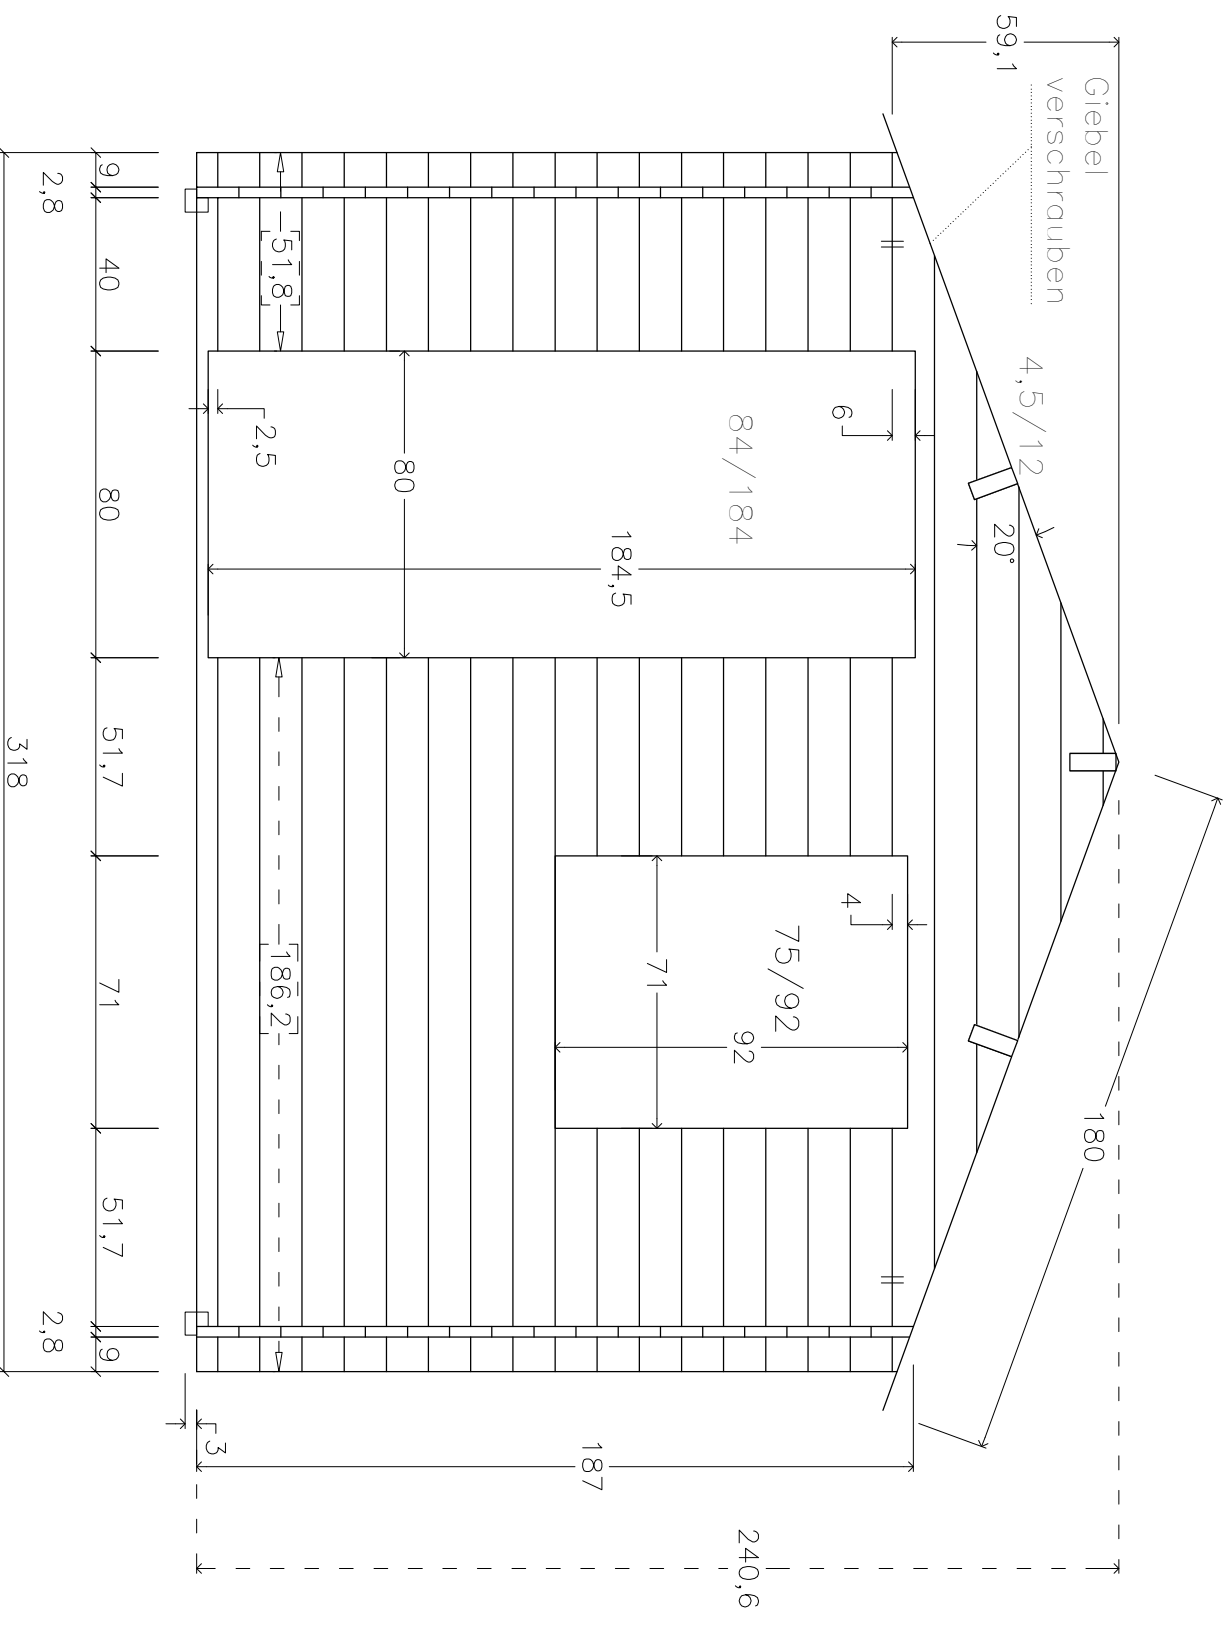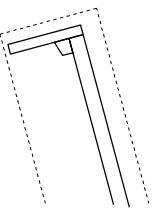



**ZULUNA:  
TOP SELLER  
300x240+40VD**

pos B

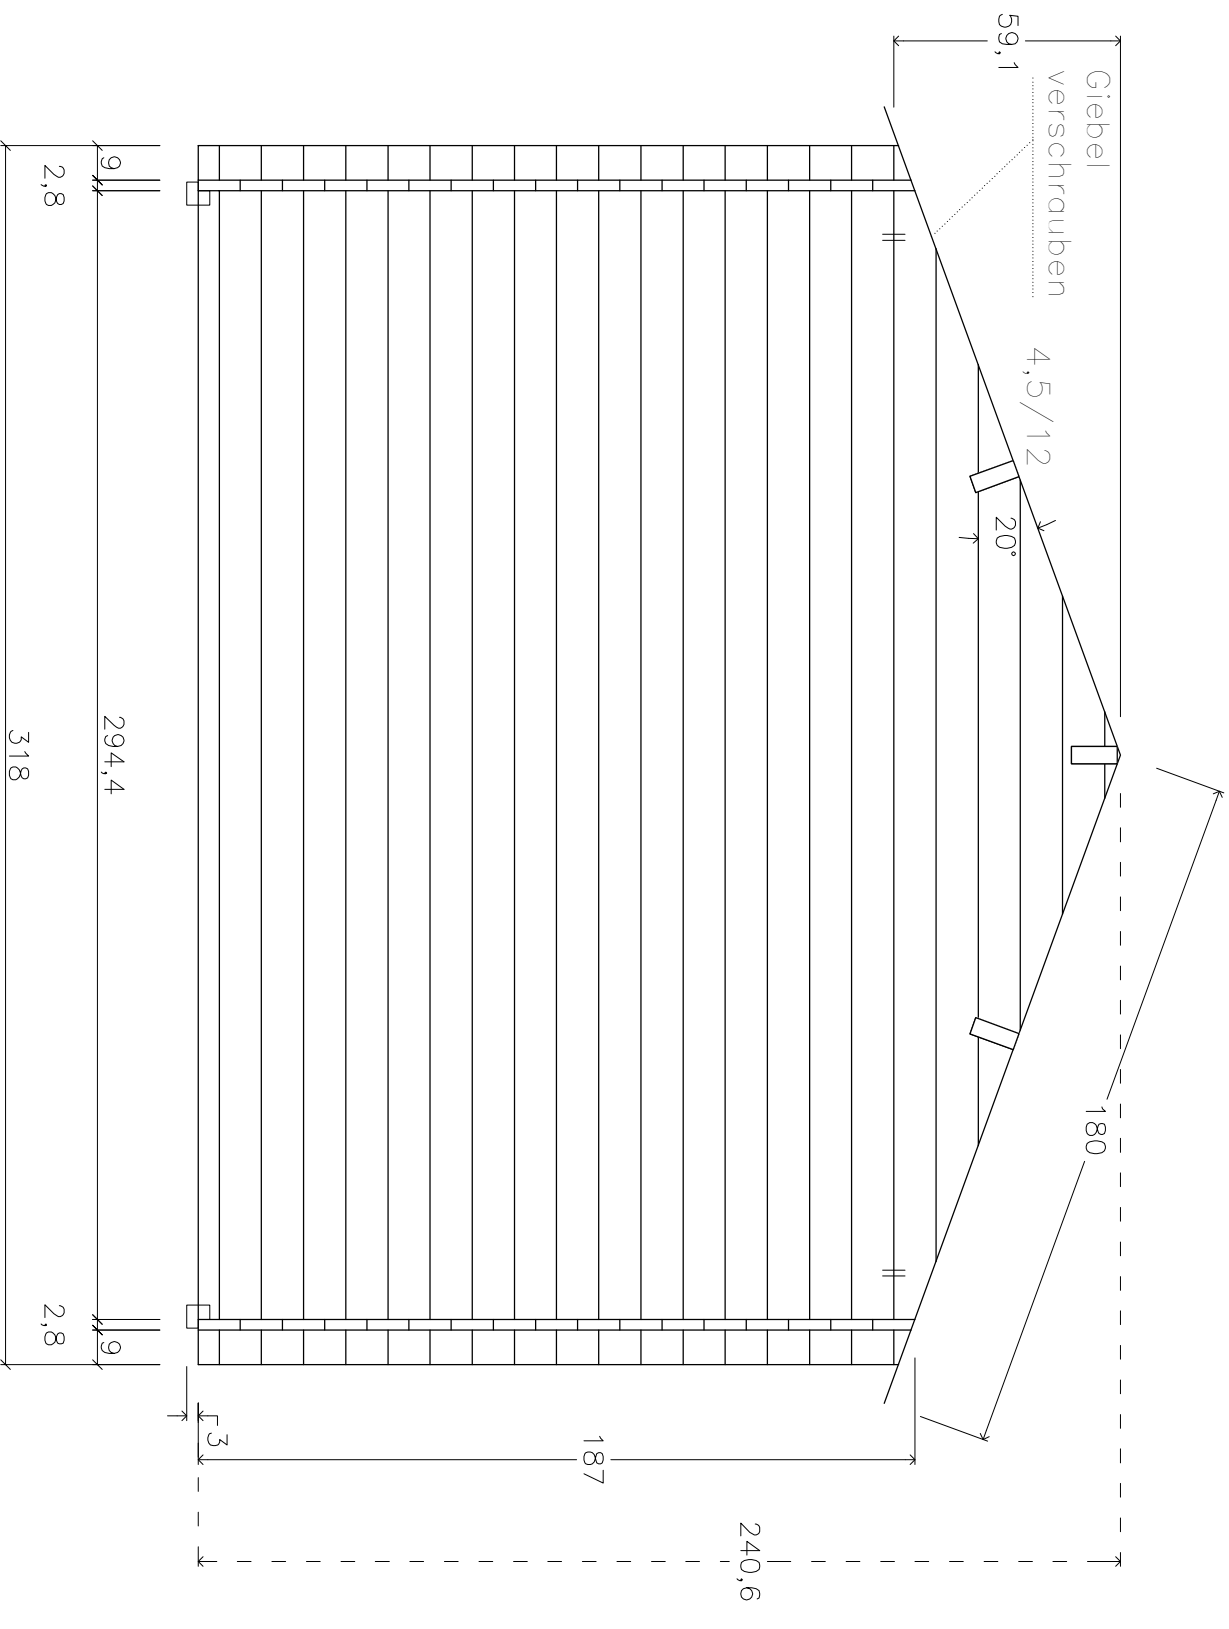


ZULUNA:  
TOP SELLER  
300x240+40VD


pos C,D

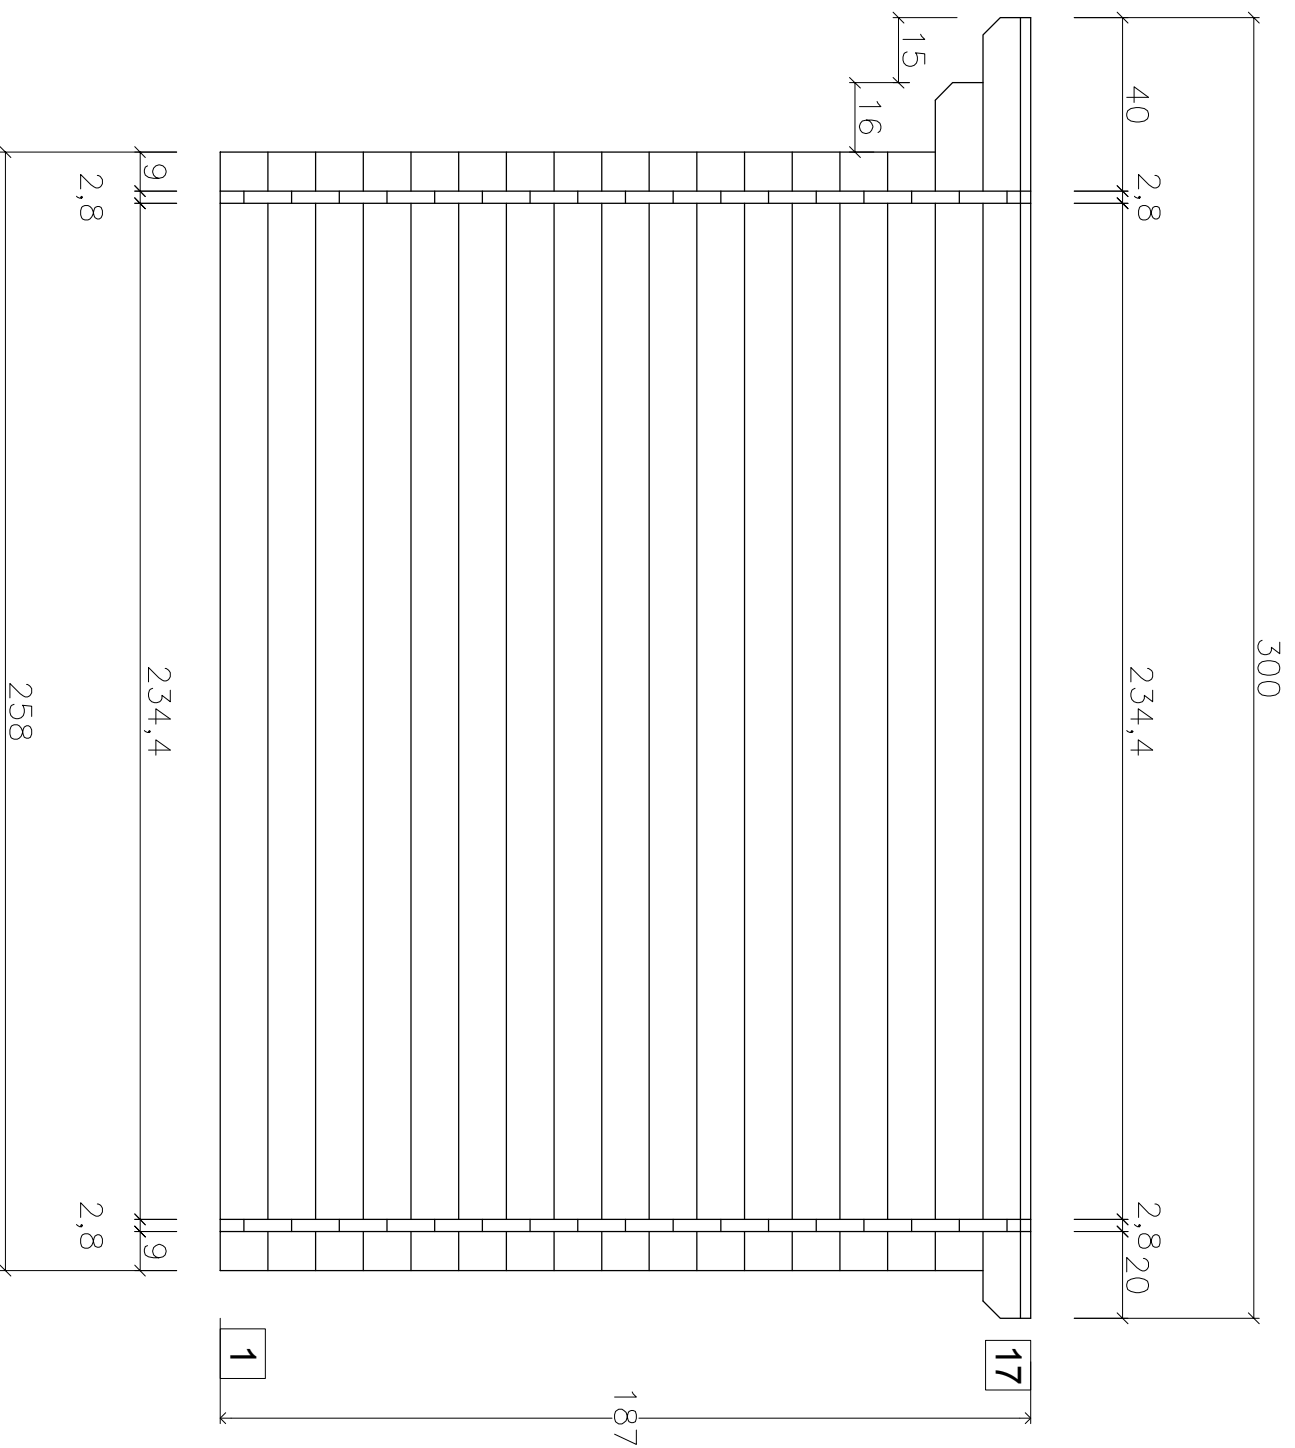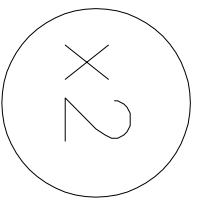


ZULUNA:  
TOP SELLER  
300x240+40VD

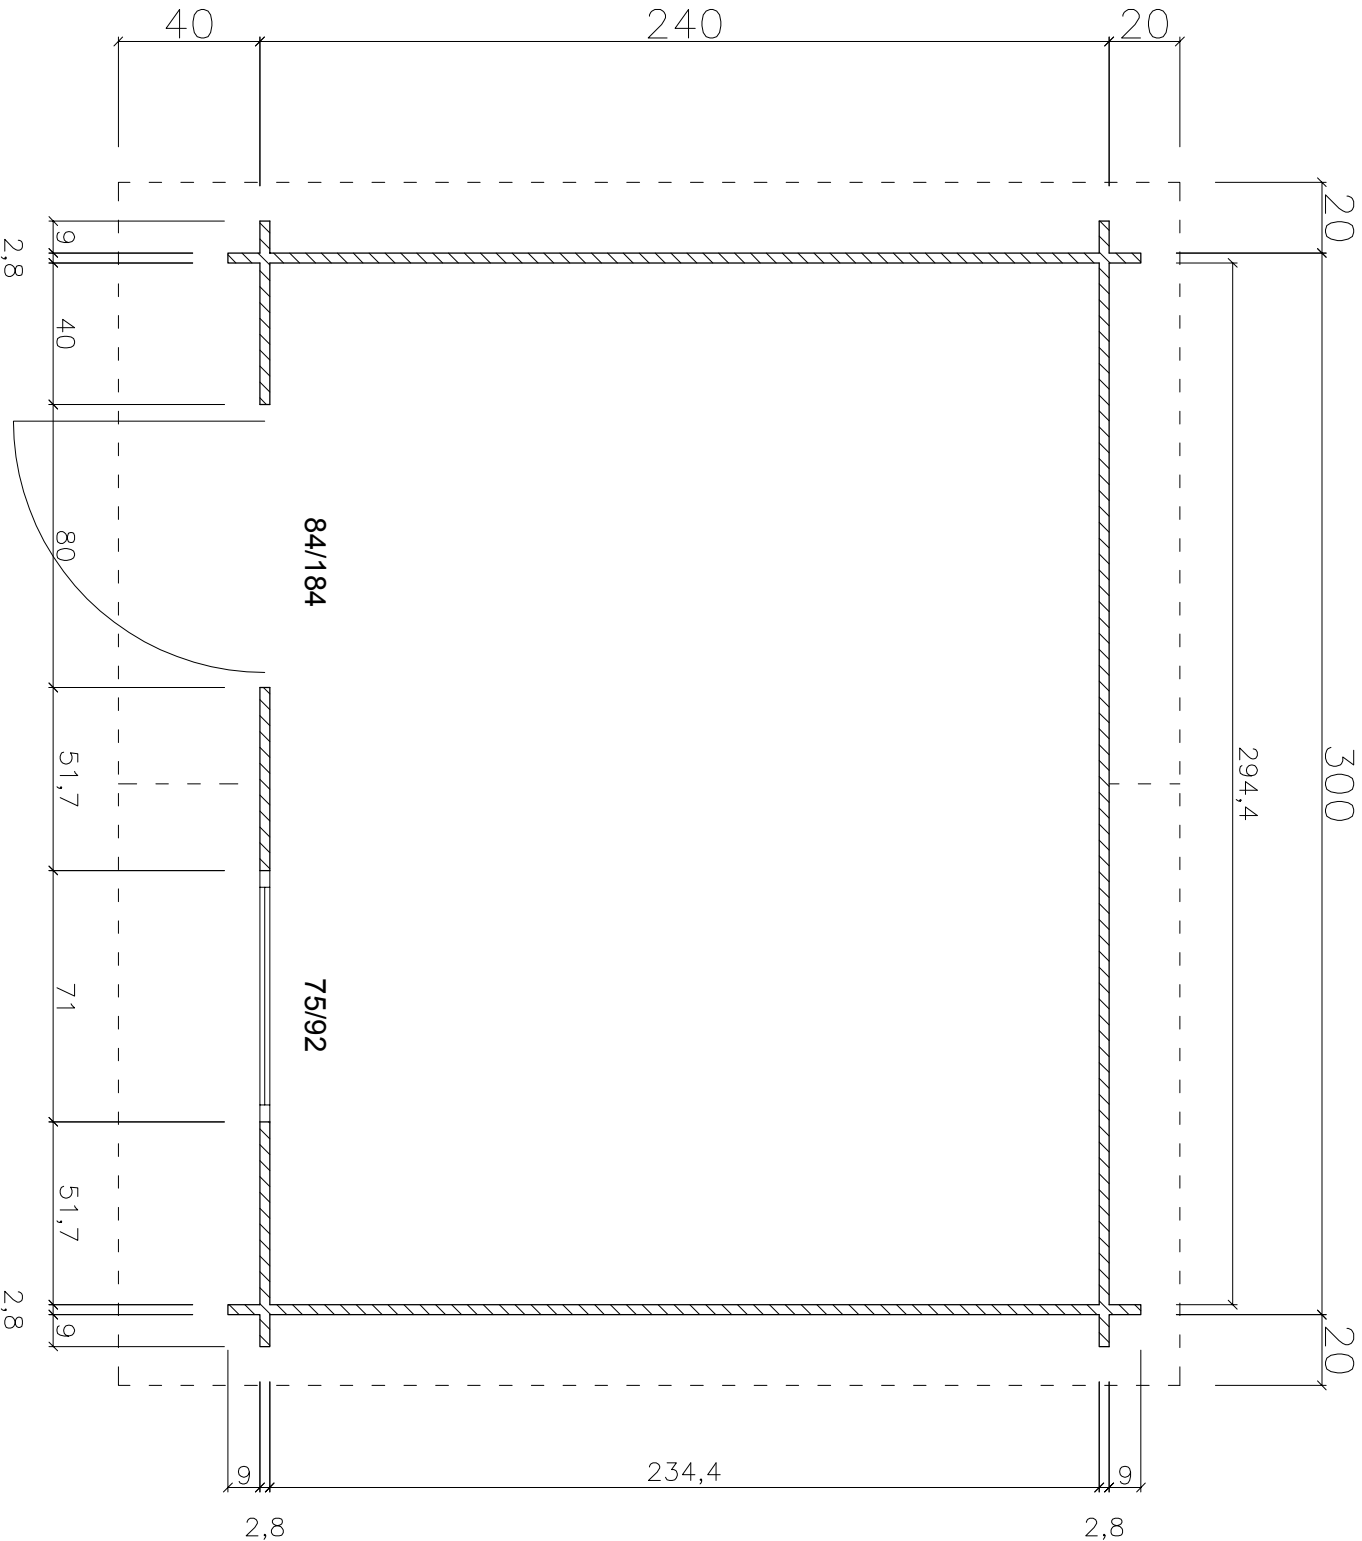


ZULUNA:  
TOP SELLER  
300X240+40VD

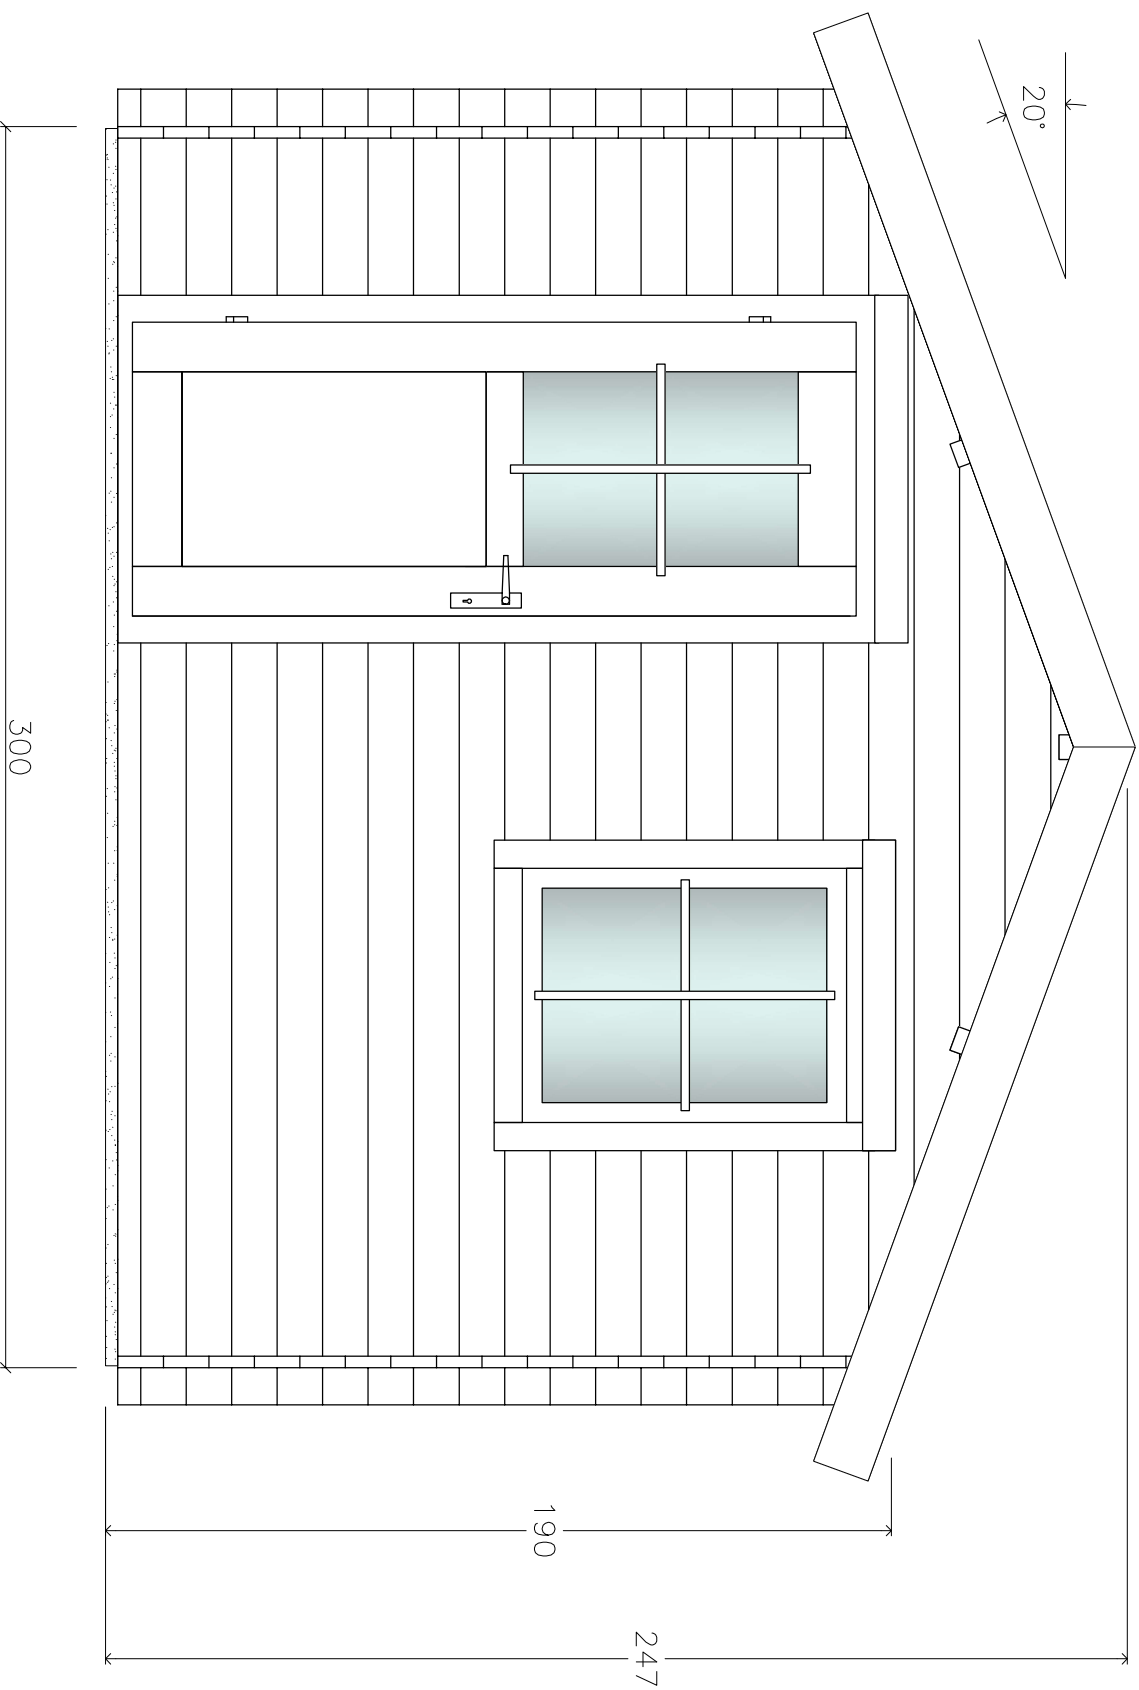

ZULUNA:  
TOP SELLER  
300X240+40VD

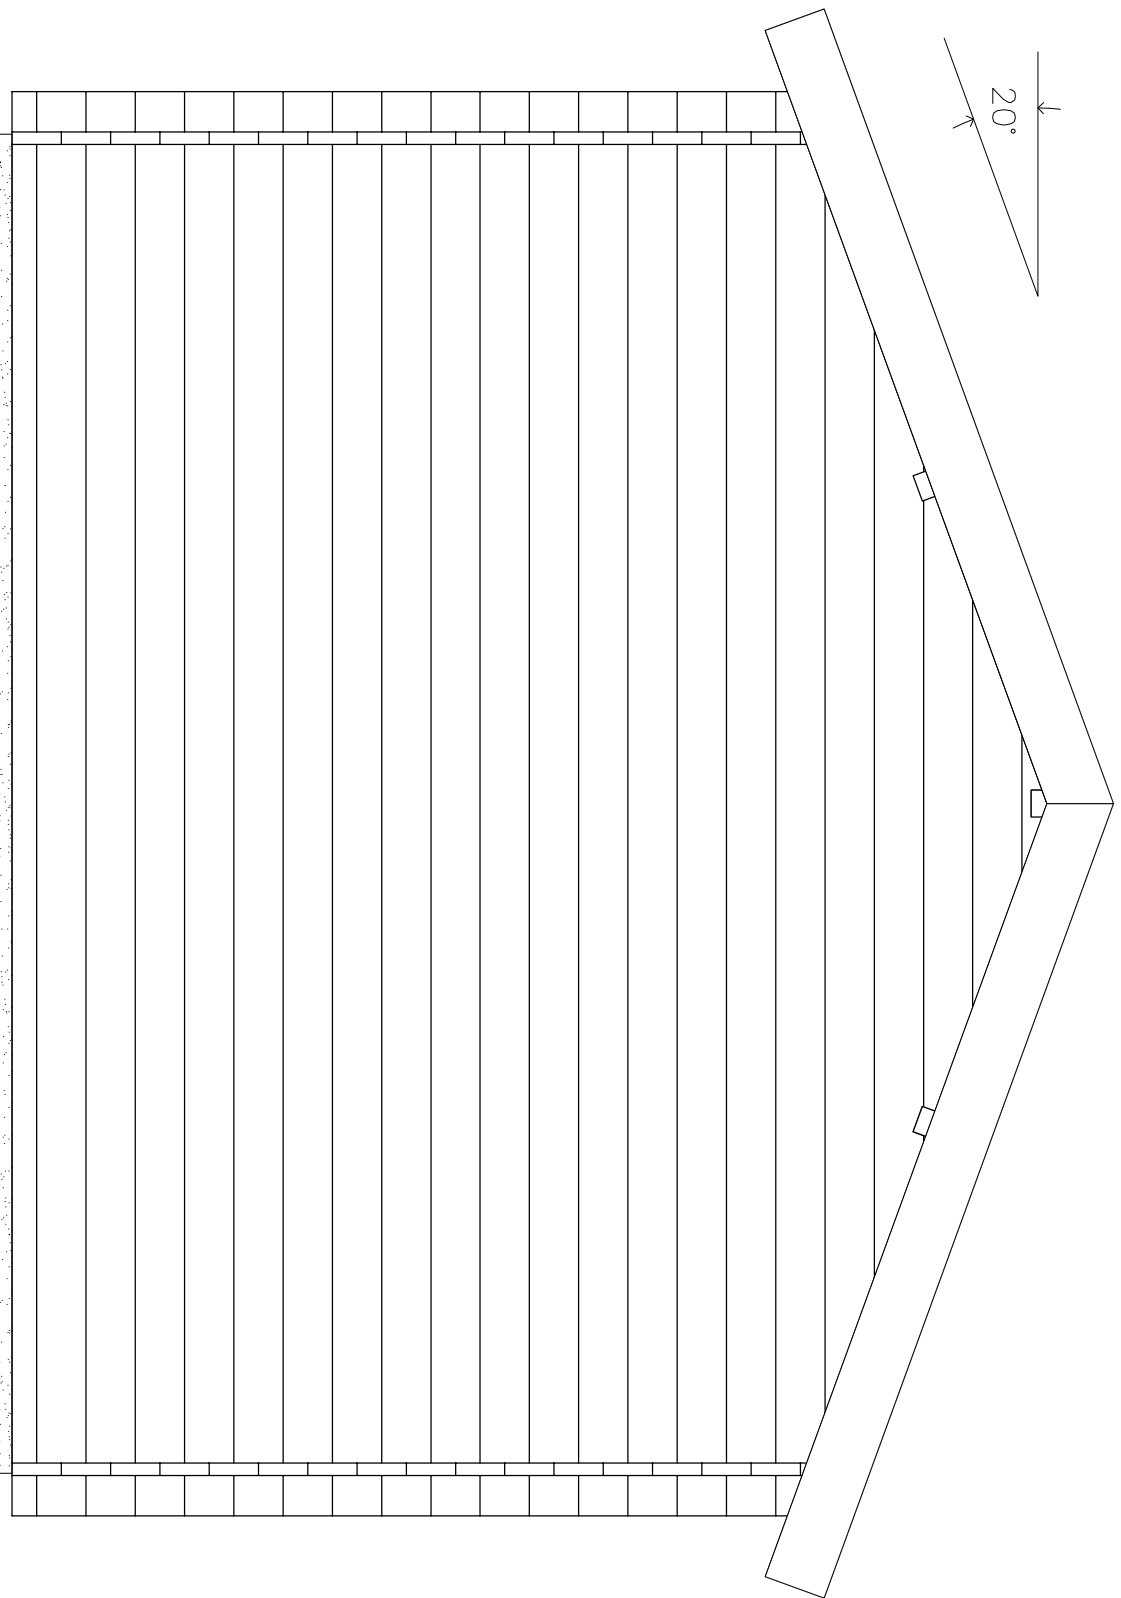

**ZULUNA:  
TOP SELLER  
300X240+40VD**

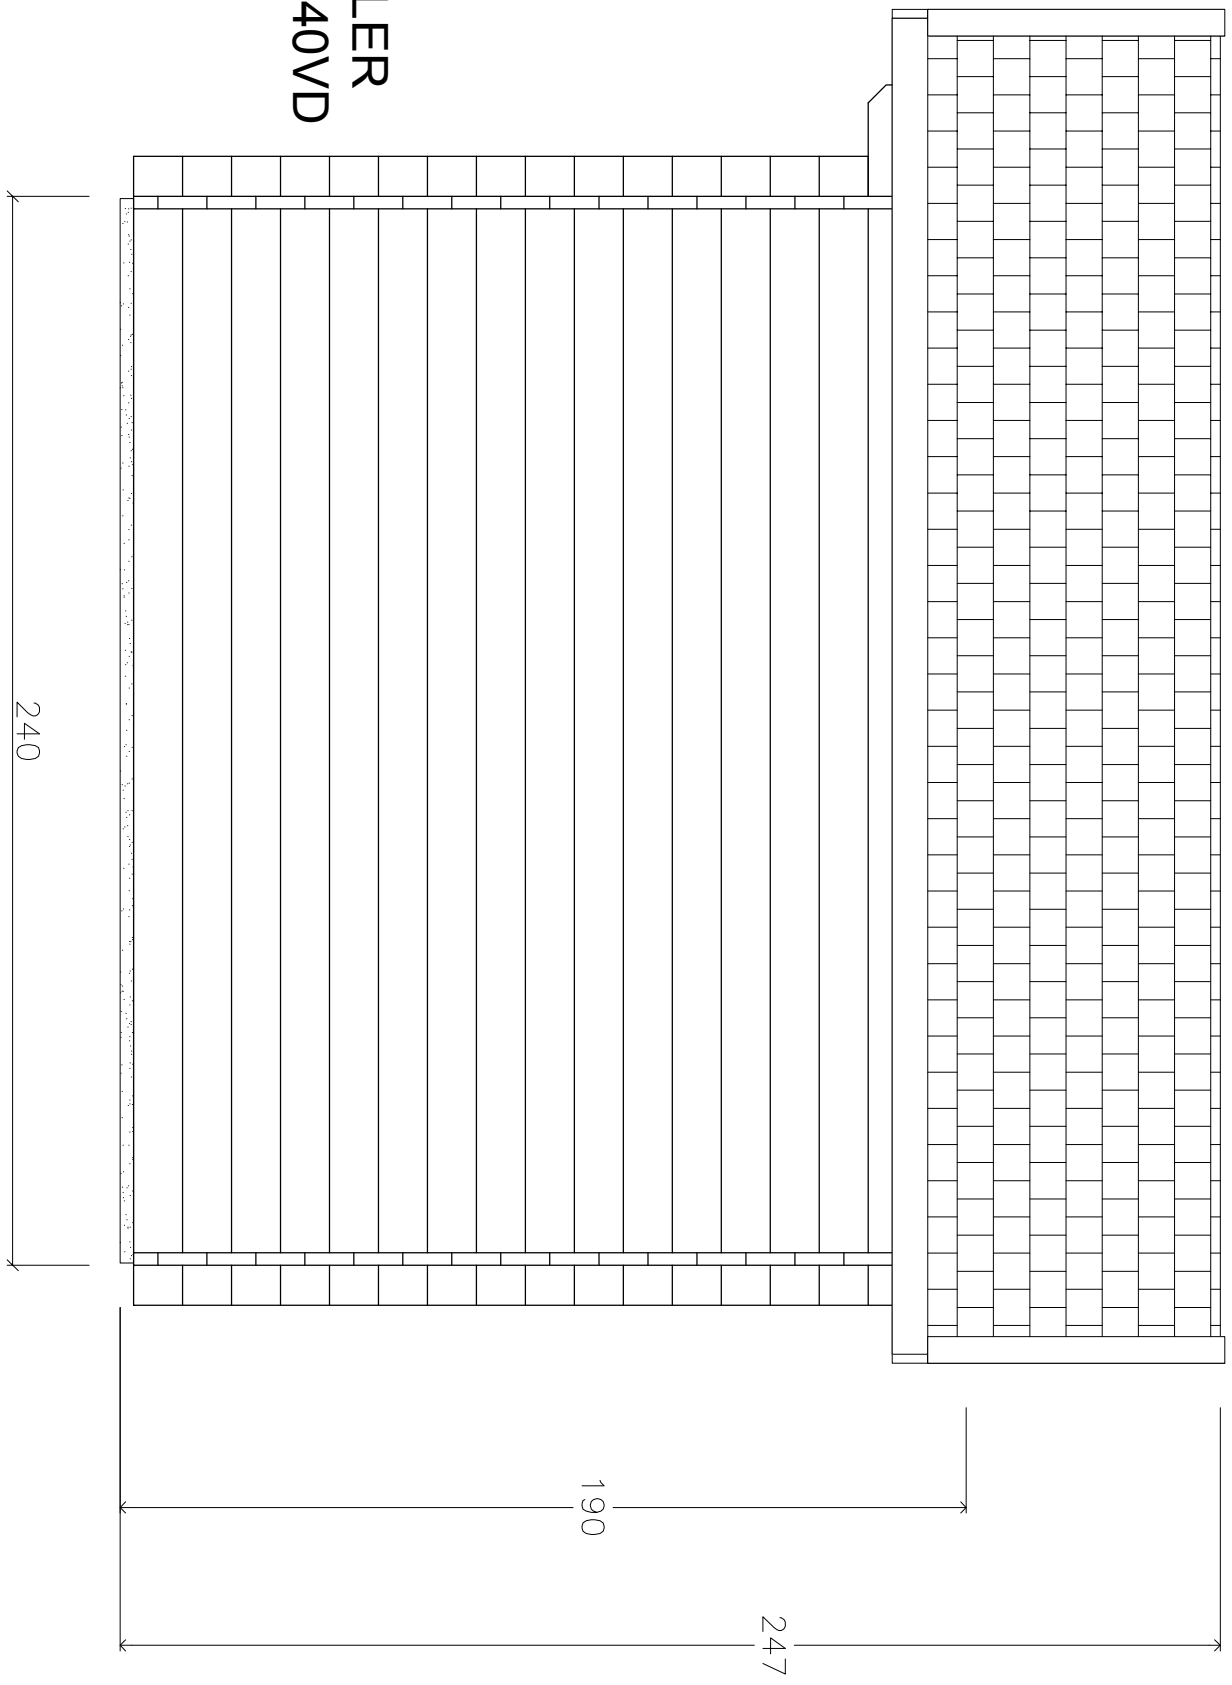



**ZULUNA:  
TOP SELLER  
300X240+40VD**

